


DIMENSION 50mm IS TRACK WIDTH.
ALLOW 1mm GAPS EITHER SIDE FOR
MOVEMENT.

SECTION A-A

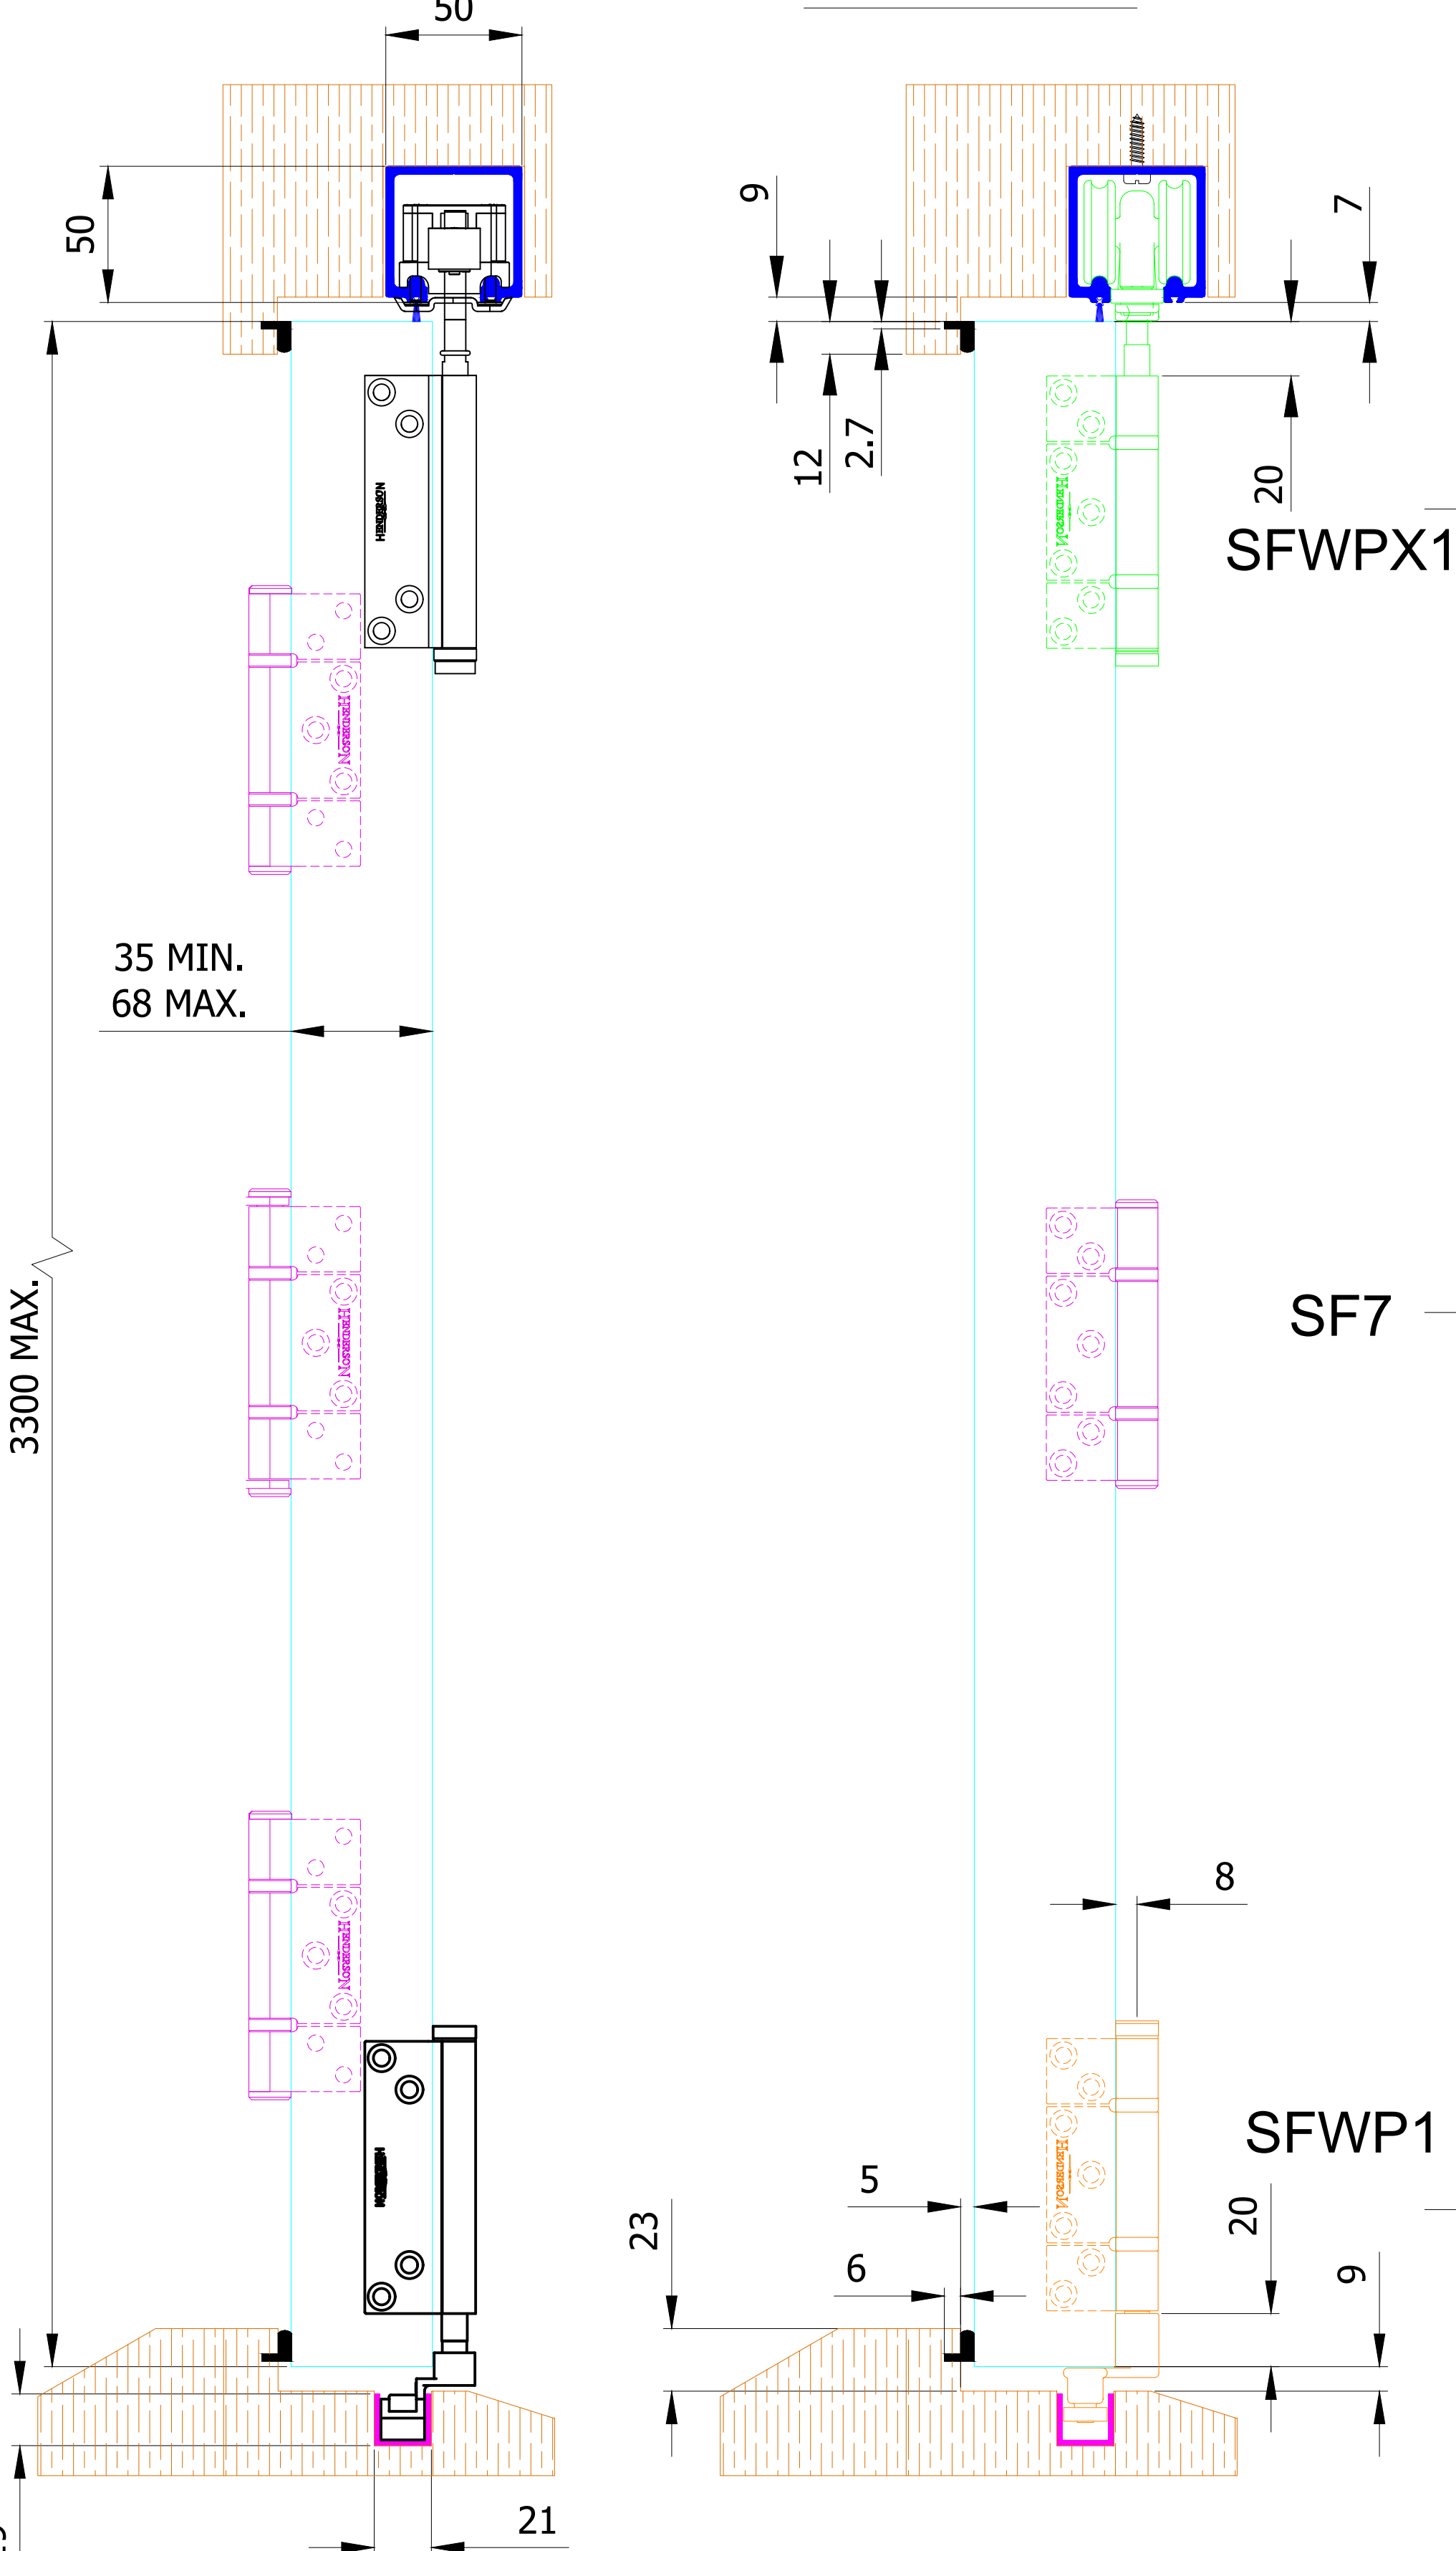

WHEN USED IN CONJUNCTION WITH THE ALUMINIUM SUPPORT CHANNEL
94SC, THE OUT DIMENSION BECOMES 23H X 25W.

OPTIONAL
ALUMINIUM
THRESHOLD

SF94T ALUMINIUM
THRESHOLD

OPTIONAL JAMB KIT ASSY

JAMB CAP
JAMB CAP GASKET

ALTERNATIVE ALUMINIUM THRESHOLD COMES COMPLETE
WITH 94P AND ENDCAPS AND IS PREDRILLED FOR DRAINAGE

NOTES:

1. DRAWING IS FOR REFERENCE AND SUBJECT TO CHANGE WITHOUT NOTICE.
2. APPLICATION IS FOR EXTERNAL TIMBER FOLDING DOORS WEIGHT MAX 100Kg.
3. SQUARE EDGE DOORS ARE SHOWN, SYSTEM CAN BE USED ON REBATED DOORS - REBATE SHOULD BE OPPOSITE SIDE TO HARDWARE - SEE VIEW E.
4. REFER TO FITTING INSTRUCTIONS FOR ROUTING DETAILS REQUIRED
5. 190mm FLUSHBOLTS SHOWN ALTERNATIVE SIZES ARE AVAILABLE - 450 AND 600mm.
6. FOR DOORS BETWEEN 35-47mm THICK AT ALTERNATIVE TO THE SECUREFOLD FLUSHBOLT IS REQUIRED.
7. ALL DIMENSIONS ARE IN MILLIMETERS.

FB190N

A

SF3

FB190N

FB190N

250 TRACK

SFWPX1

SFWPX1

SF7

FB190IL

A

SF4

OUTSIDE

FB190IL

SF4

FB190IL

94P

SFWP1

INSIDE

SECTION
D - D

SECTION
C - C

VIEW E: EXAMPLE
REBATED DOOR

Description:	SECUREFOLD PRO INWARD OPENING 5+1
PCH-code:	SFWPX I/W 5+1
CAD-scale:	----
Drawing-size:	A0
Revision:	A

HENDERSON

www.pchenderson.com