


DIMENSION 50mm IS TRACK WIDTH.  
ALLOW 1mm GAPS EITHER SIDE FOR  
MOVEMENT.

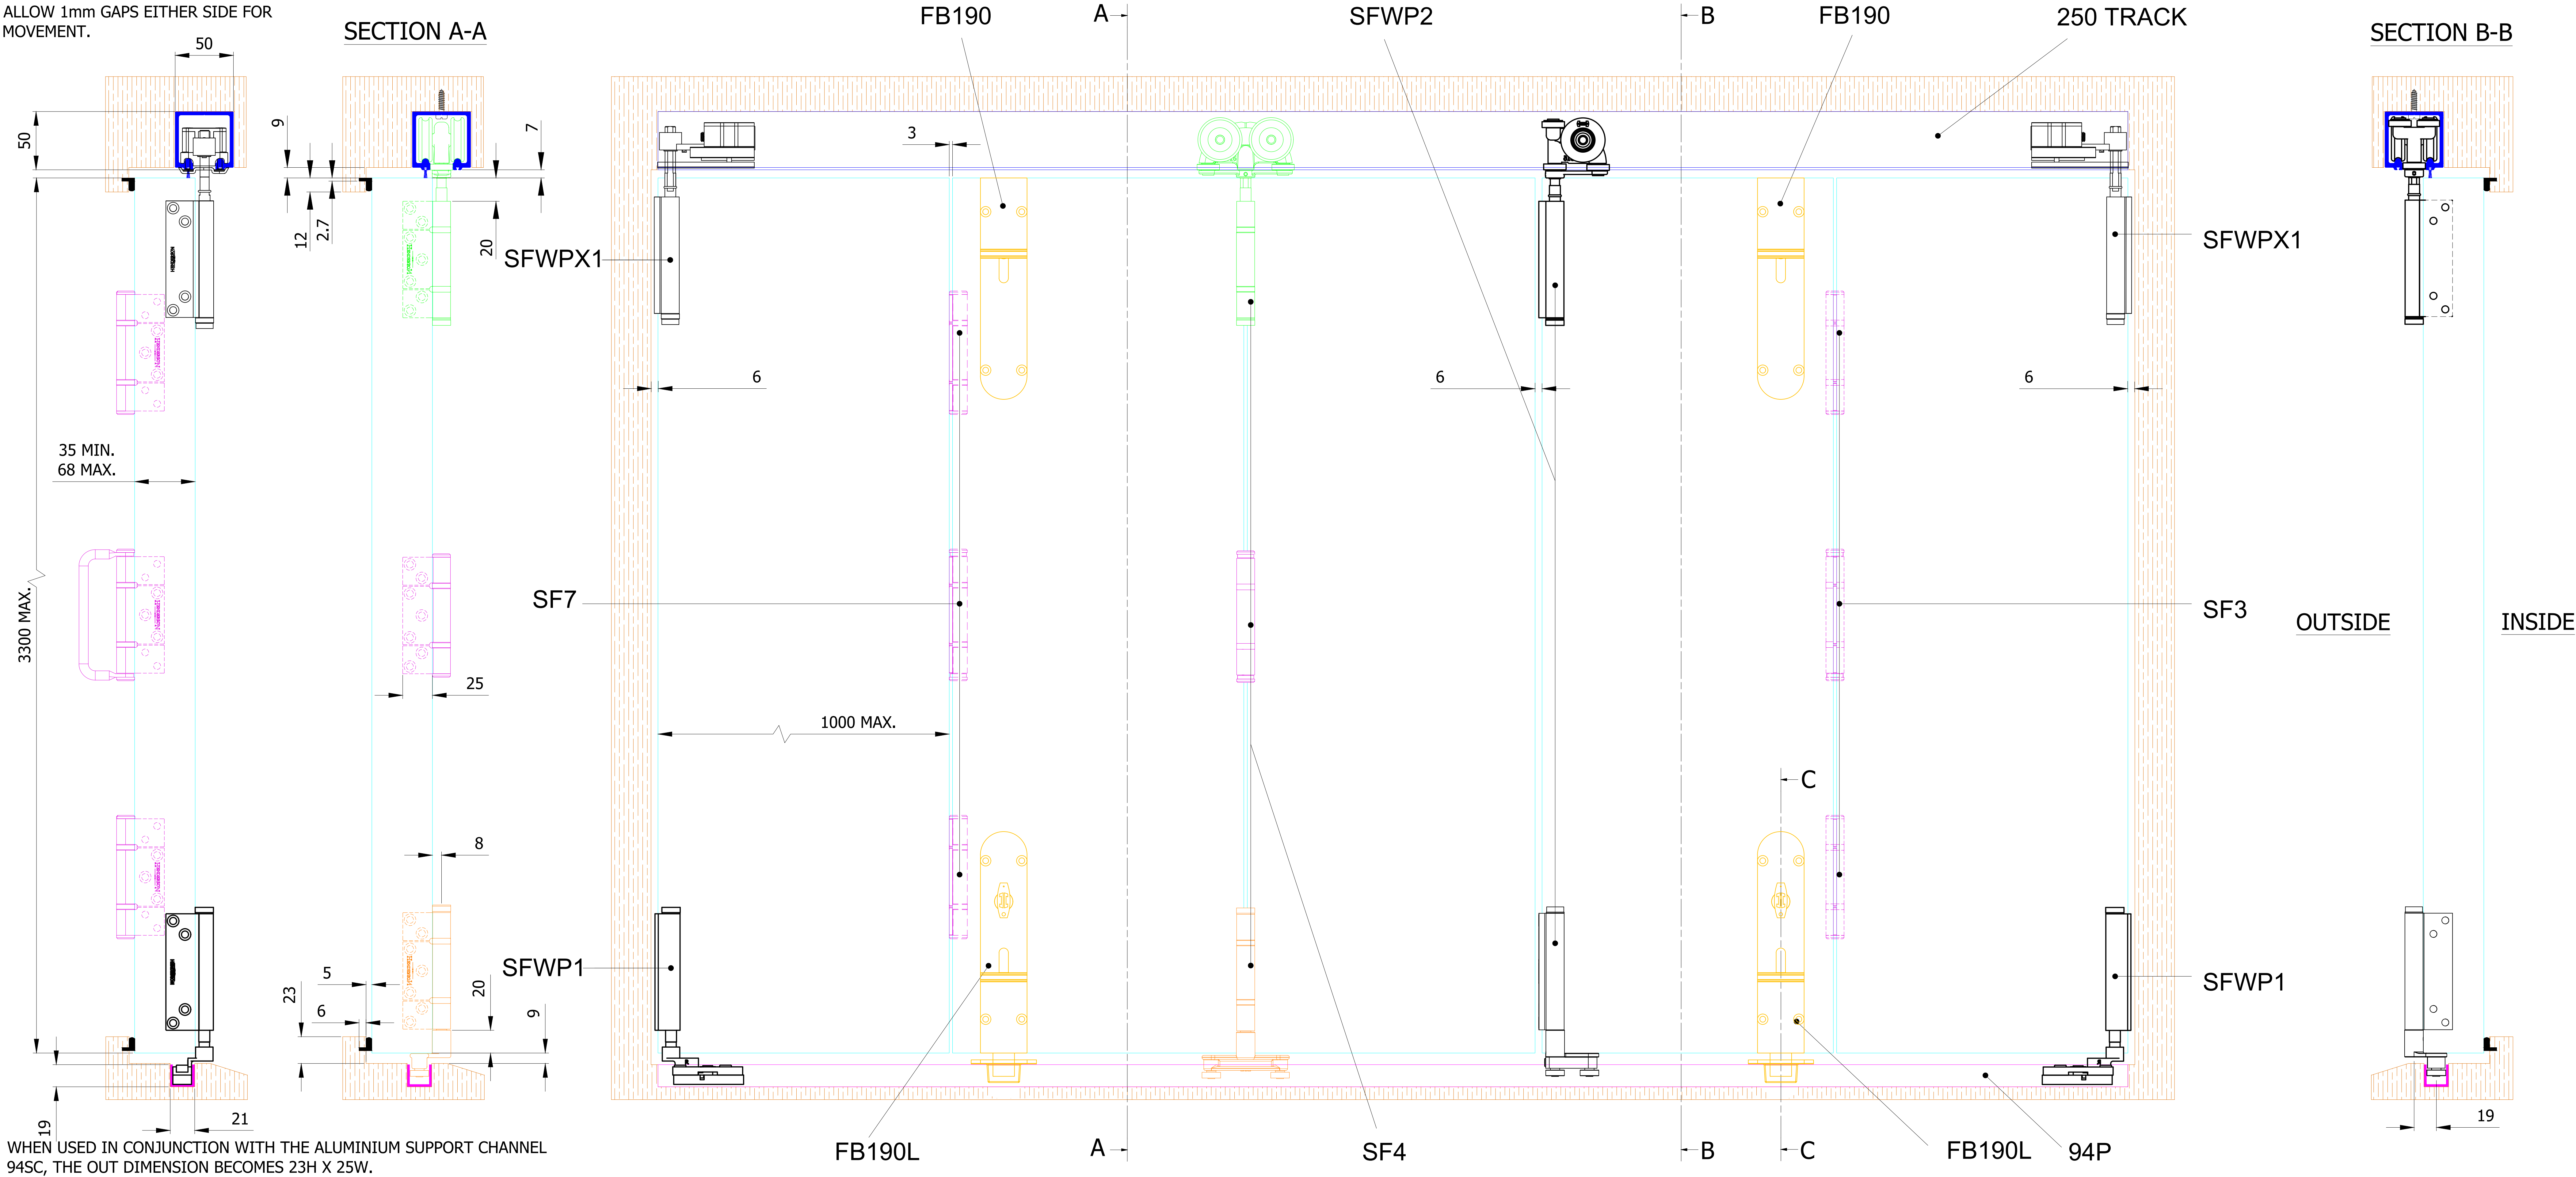

**OPTIONAL  
ALUMINIUM  
THRESHOLD**

**SF94T ALUMINIUM  
THRESHOLD**

**OPTIONAL JAMB KIT ASSY**


**JAMB CAP  
JAMB CAP GASKET**

ALTERNATIVE ALUMINIUM THRESHOLD COMES COMPLETE  
WITH 94P AND ENDCAPS AND IS PREDRILLED FOR DRAINAGE

**NOTES:**

1. DRAWING IS FOR REFERENCE AND SUBJECT TO CHANGE WITHOUT NOTICE.
2. APPLICATION IS FOR EXTERNAL TIMBER FOLDING DOORS WEIGHT MAX 100Kg.
3. SQUARE EDGE DOORS ARE SHOWN, SYSTEM CAN BE USED ON REBATED DOORS - REBATE SHOULD BE OPPOSITE SIDE TO HARDWARE - SEE VIEW E.
4. REFER TO FITTING INSTRUCTIONS FOR ROUTING DETAILS REQUIRED
5. 190mm FLUSHBOLTS SHOWN ALTERNATIVE SIZES ARE AVAILABLE - 450 AND 600mm.
6. FOR DOORS BETWEEN 35-47mm THICK AT ALTERNATIVE TO THE SECUREFOLD FLUSHBOLT IS REQUIRED.
7. ALL DIMENSIONS ARE IN MILLIMETERS.

**VIEW E: EXAMPLE  
REBATED DOOR**

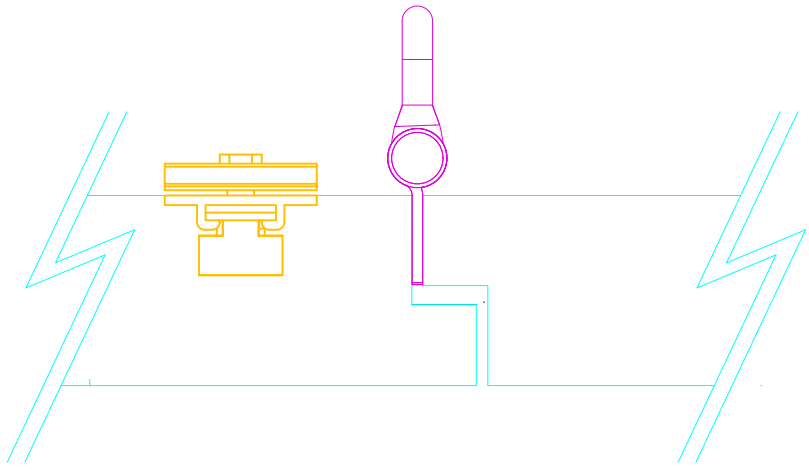

Description:	SECUREFOLD PRO OUTWARD OPENING 3+2
PCH-code:	SFWPX O/W 3+2
CAD-scale:	----
Drawing-size:	A0
Revision:	A

**HENDERSON**

www.pchenderson.com